



Finishes You've Never Seen Before®

STANDARD KYNAR® STOCK COLORS

METAL ROOF & WALL PANELS

7/8" CORRUGATED

7/8" Corrugated Metal Roofing & Wall Panels Have Deep Wavy Corrugations.

Available Materials: Aluminum, Copper, Corten/A606-4, Steel

Available Finishes: Bare Steel, Galvalume®/Zincalume®, Galvanized, PVDF, SMP Painted

SPECIFICATIONS:

Profile Type:	7/8" Corrugated
Rib Height:	7/8"
Rib Distance (Pitch):	2.67" Pitch
Overall Width:	39"
Coil Feed:	48"
Warranty:	30 year limited*
Coverage Area	
Roof:	34.67"
Wall:	37"
Available Gauges:	24, 22, 20
Substrate:	AZ 50 Minimum (Galvalume®/Zincalume®)
Finish:	Cool Tech® 500 - PVDF Resin Based
Fasteners:	Exposed
Panel Length:	1' to 52'
Recommended Minimum Roof Slope:	3/12
Installation:	Can be installed over an open purlin system or a solid substrate. Use bead mastic on the overlap if used for a roofing application.

*Limited warranty. Please review prior to purchase.

TESTING AND APPROVALS:

- UL 2218A Impact Resistance – Class 4
- UL 790 Fire Resistance Rating – Class A, per building code
- UL 580 Wind Uplift Resistance – Class 90 Construction

APPLIES TO THE FOLLOWING COLORS/FINISHES:

- Almond
- Ash Gray
- Bone White
- Burnished Slate
- Charcoal Gray
- Colonial Red
- Copper Penny
- Dark Bronze
- Desert Tan
- Dove Gray
- Mansard Brown
- Matte Black
- Medium Bronze
- Regal Blue
- Regal Red
- Regal White†
- Sandstone
- Slate Blue
- Slate Gray
- Terracotta
- Zinc Metallic®

† Also available in 22 and 20 gauge




Shown in Dark Bronze

PROFILE:

7/8" Corrugated

39" Out-To-Out

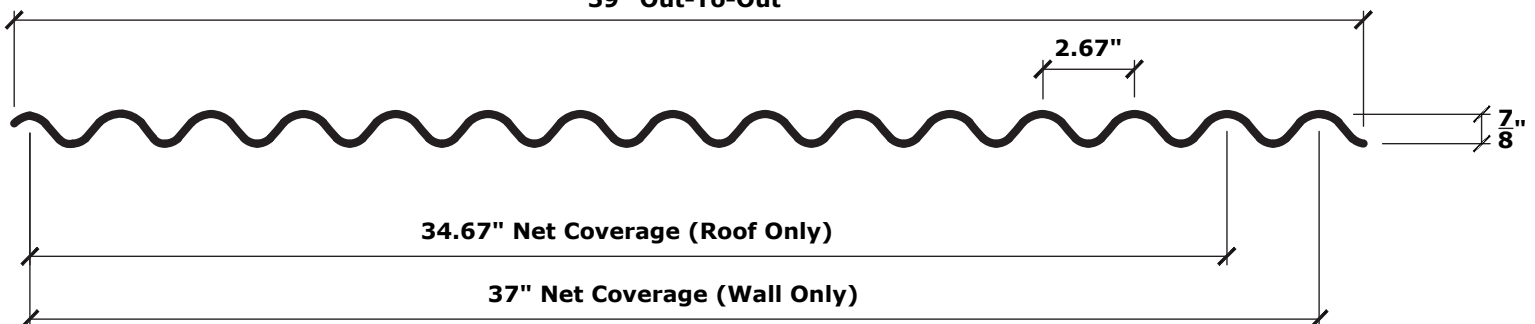

***There can be variance in the overall width of up to 1". This will NOT lessen roof/wall coverage.

Colors represented on this profile sheet may not match actual material. All colors should be verified using an actual metal color sample.

Phoenix: 901 W Watkins St., Phoenix, AZ 85007
sales@westernstatesmetalroofing.com

Tucson: 4975 E. Drexel Rd., Tucson, AZ 85706
tucsonsales@westernstatesmetalroofing.com

Call Us Toll Free:
(877) 787-5467

For More Information:
WESTERNSTATESMETALROOFING.COM